




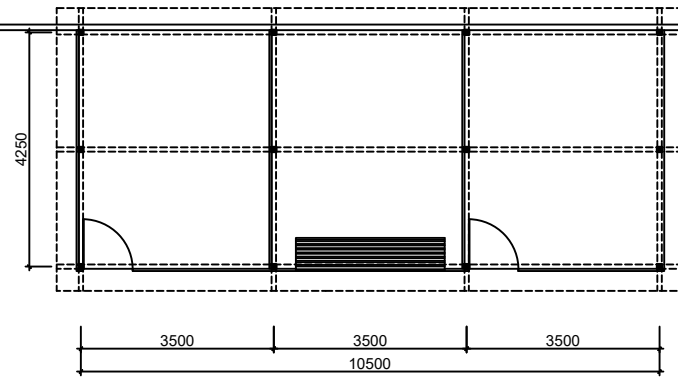


PROPOSAL WAREHOUSE
PLAN

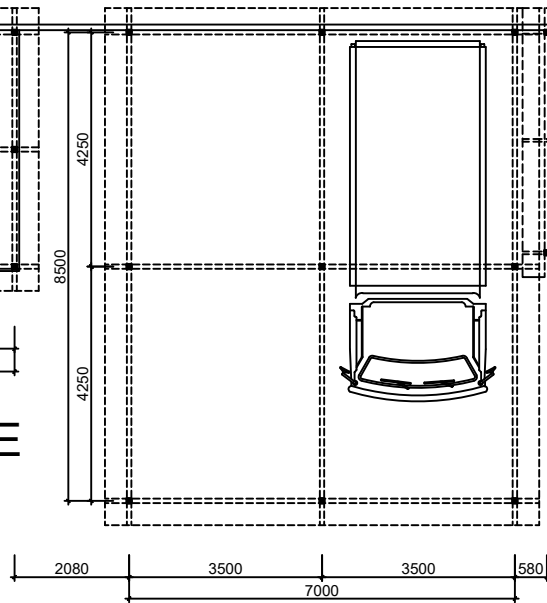

PROPOSAL TRUCK
PARKING PLAN

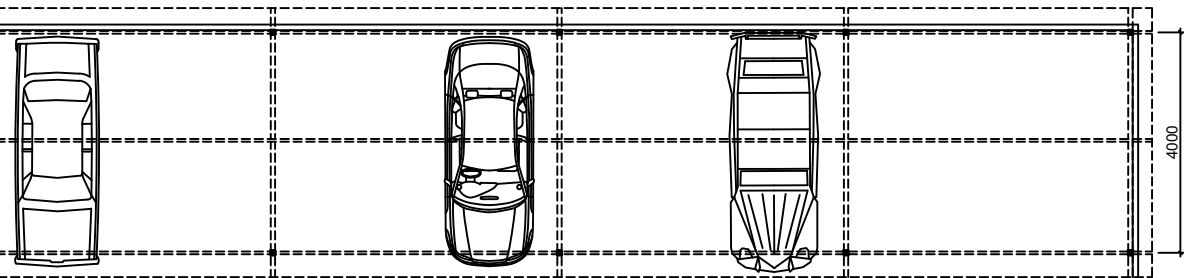


EXISTING PARKING

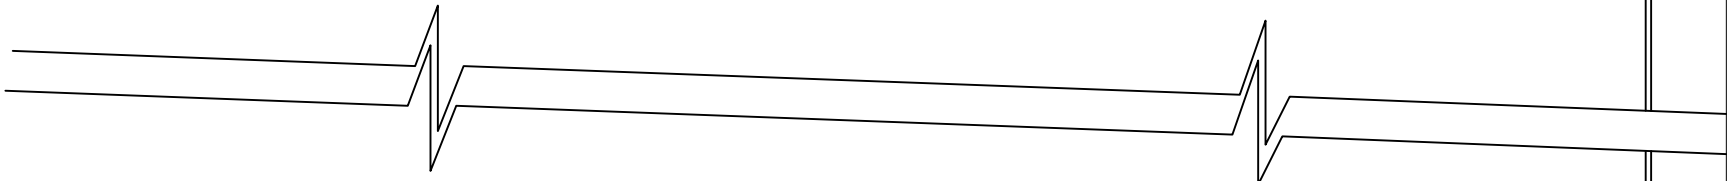

PROPOSAL
SITE PLAN
ESC 1:125

PROPOSAL PARKING
PLAN

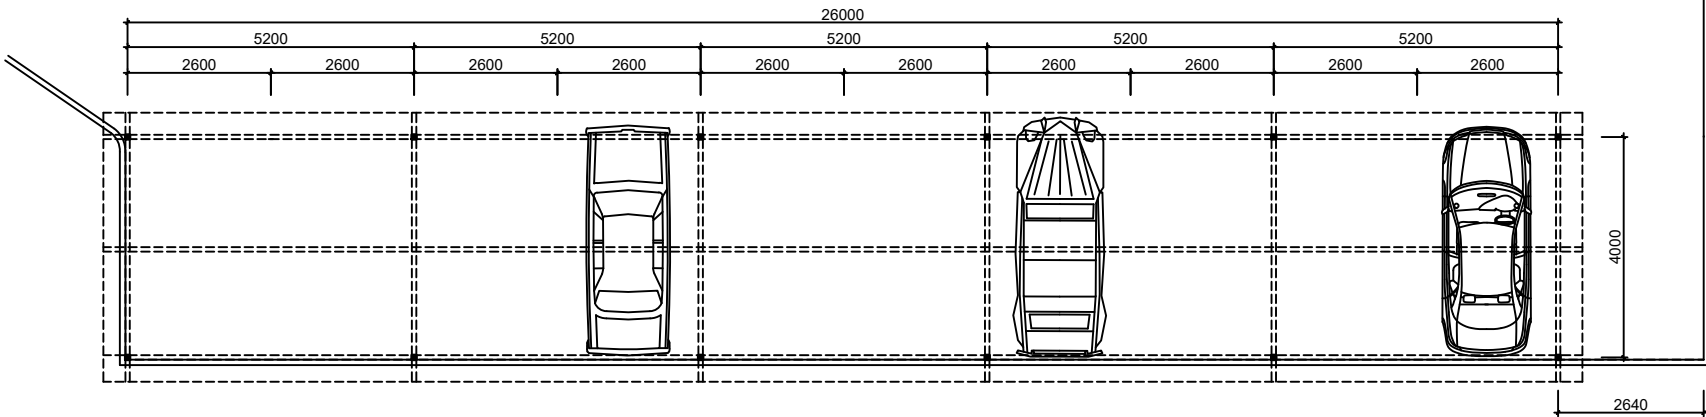

PROJECT:	OSHIKOTO REGIONAL COUNCIL		SPECIALITY:	A3	
OBJECT:	COVER & STRUCTURE FOR CAR PARKING AREAS		PHASE:	INDICATED	
PLAN:	SITE PLAN TO CAR PARKING AREAS		PLANNER	NAME	SIGNATURE
			PLANNER	Arch. ALEXEI ALVAREZ RODRIGUEZ	
				Ing. CARMEN JIMENEZ FERRER	
					No PLAN: RCPA-001