



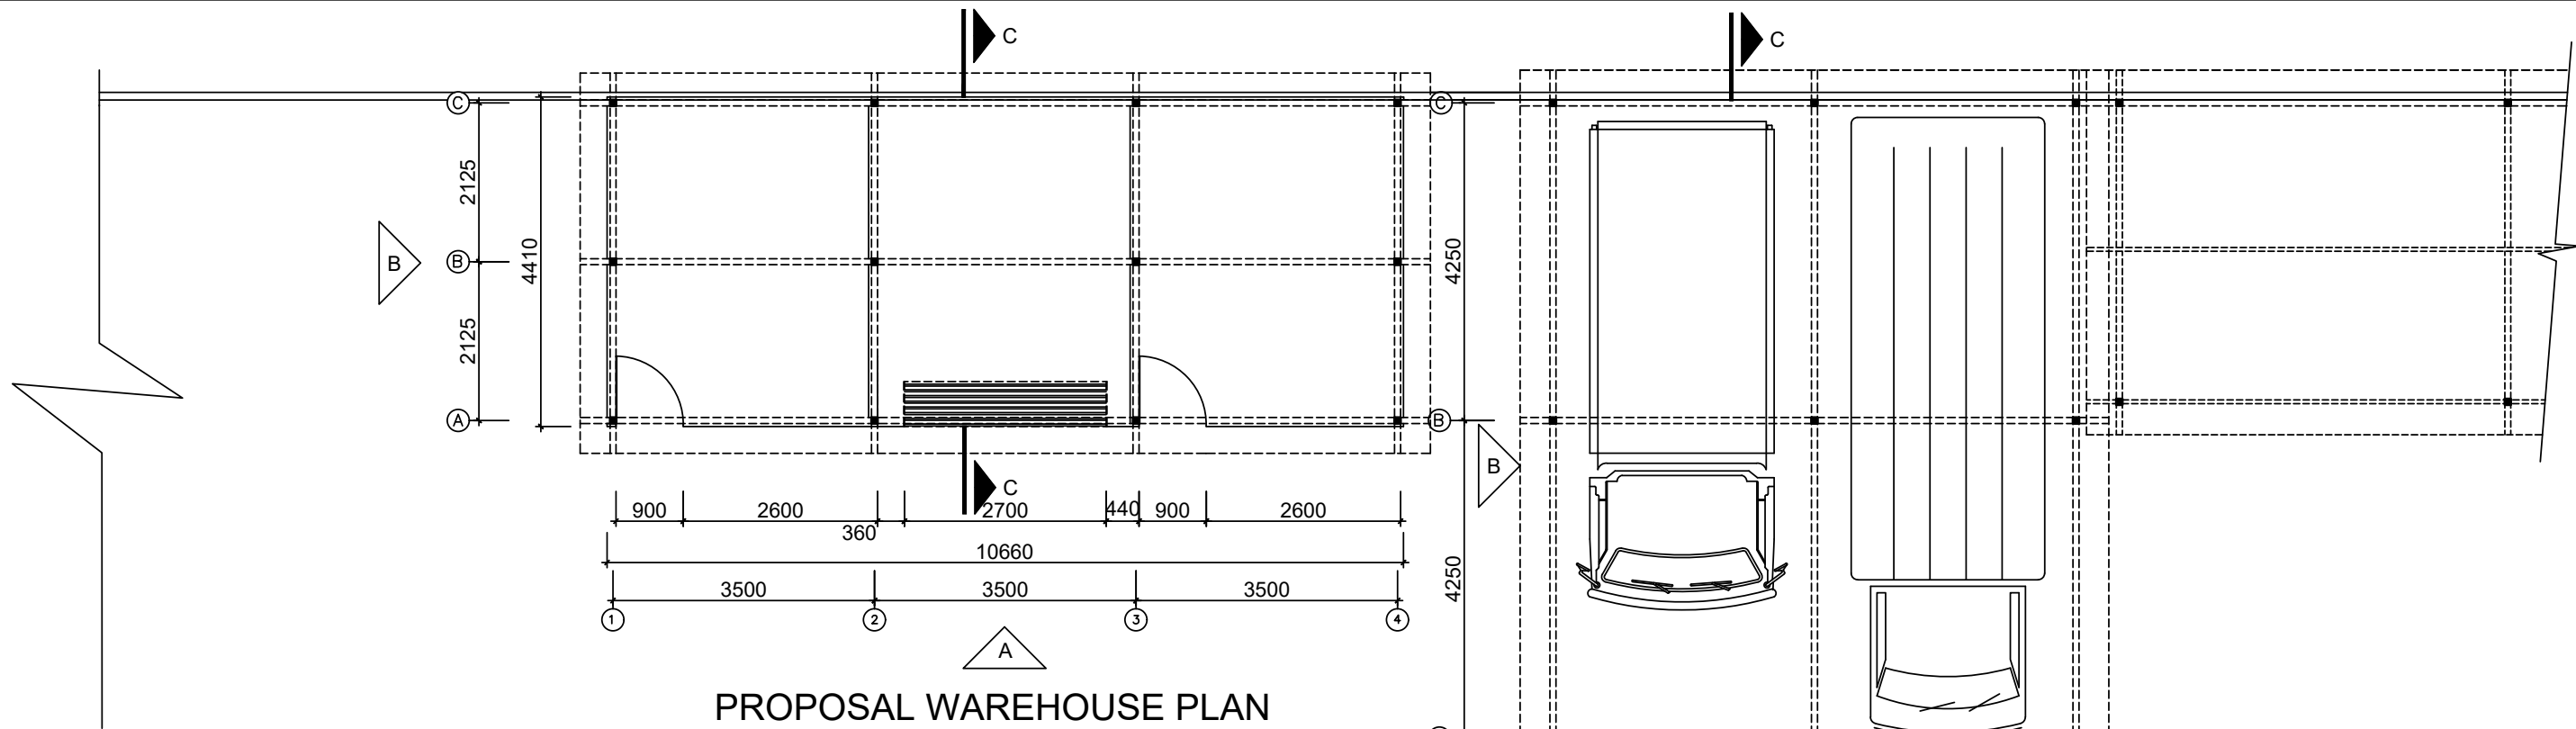


PROPOSAL WAREHOUSE PLAN


PROPOSAL TRUCK PARKING PLAN

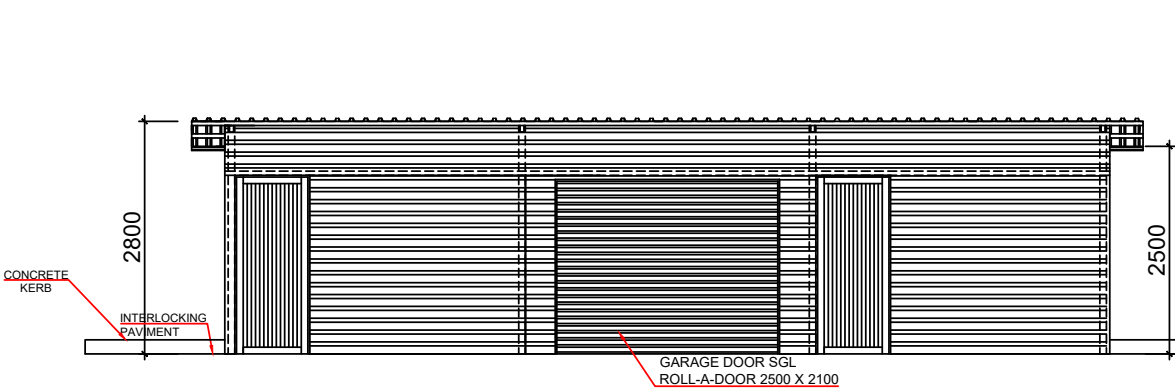


PROPOSAL WAREHOUSE. ELEVATION A

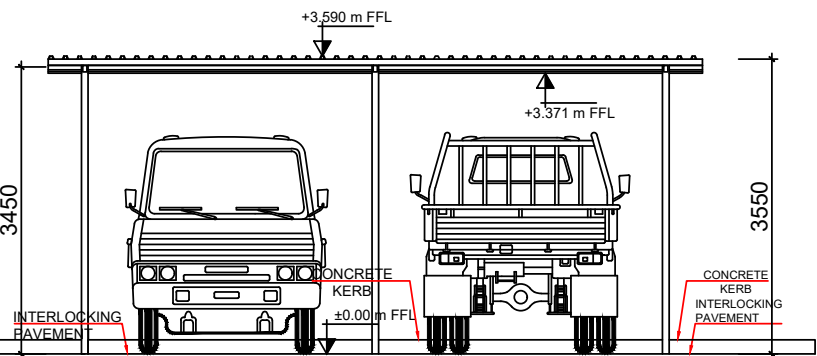

PROPOSAL TRUCK PARKING. ELEVATION A

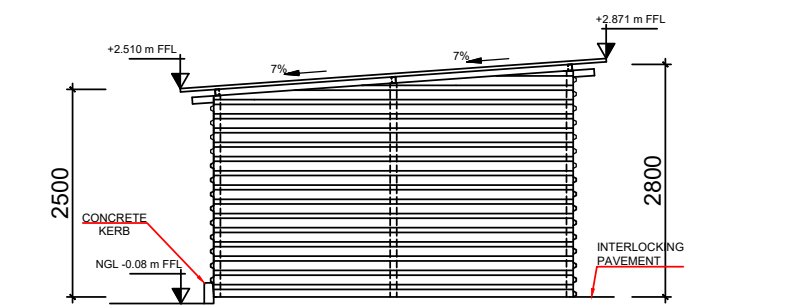

PROPOSAL WAREHOUSE. ELEVATION B

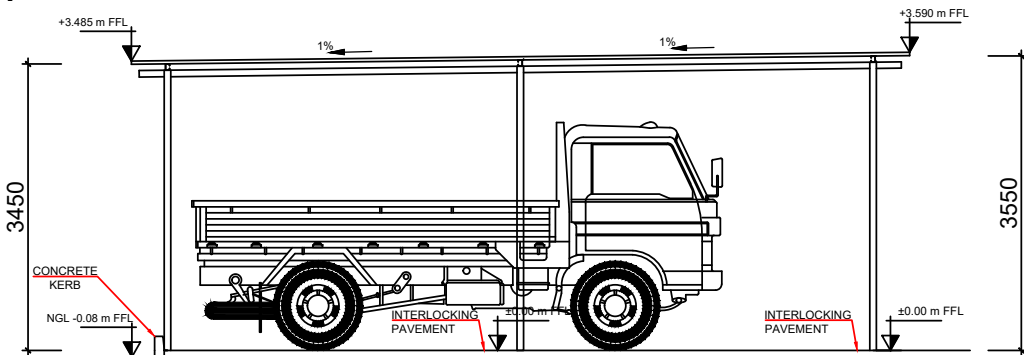

PROPOSAL TRUCK PARKING. ELEVATION B

PROJECT:	OSHIKOTO REGIONAL COUNCIL	SPECIALITY:		FORMAT:	A3
OBJECT:	PROPOSAL PARKING AREAS	PHASE:		SCALE:	1:85
PLAN:	FLOOR PLAN & ELEVATIONS	PLANNER	Arch. ALEXEI ALVAREZ RODRIGUEZ	SIGNATURE	No PLAN: RCPA-002
		PLANNER	Eng. CARMEN JIMENEZ FERRER		